


**PHOTO LOCATION PLAN**  
Scale: 1"=40'

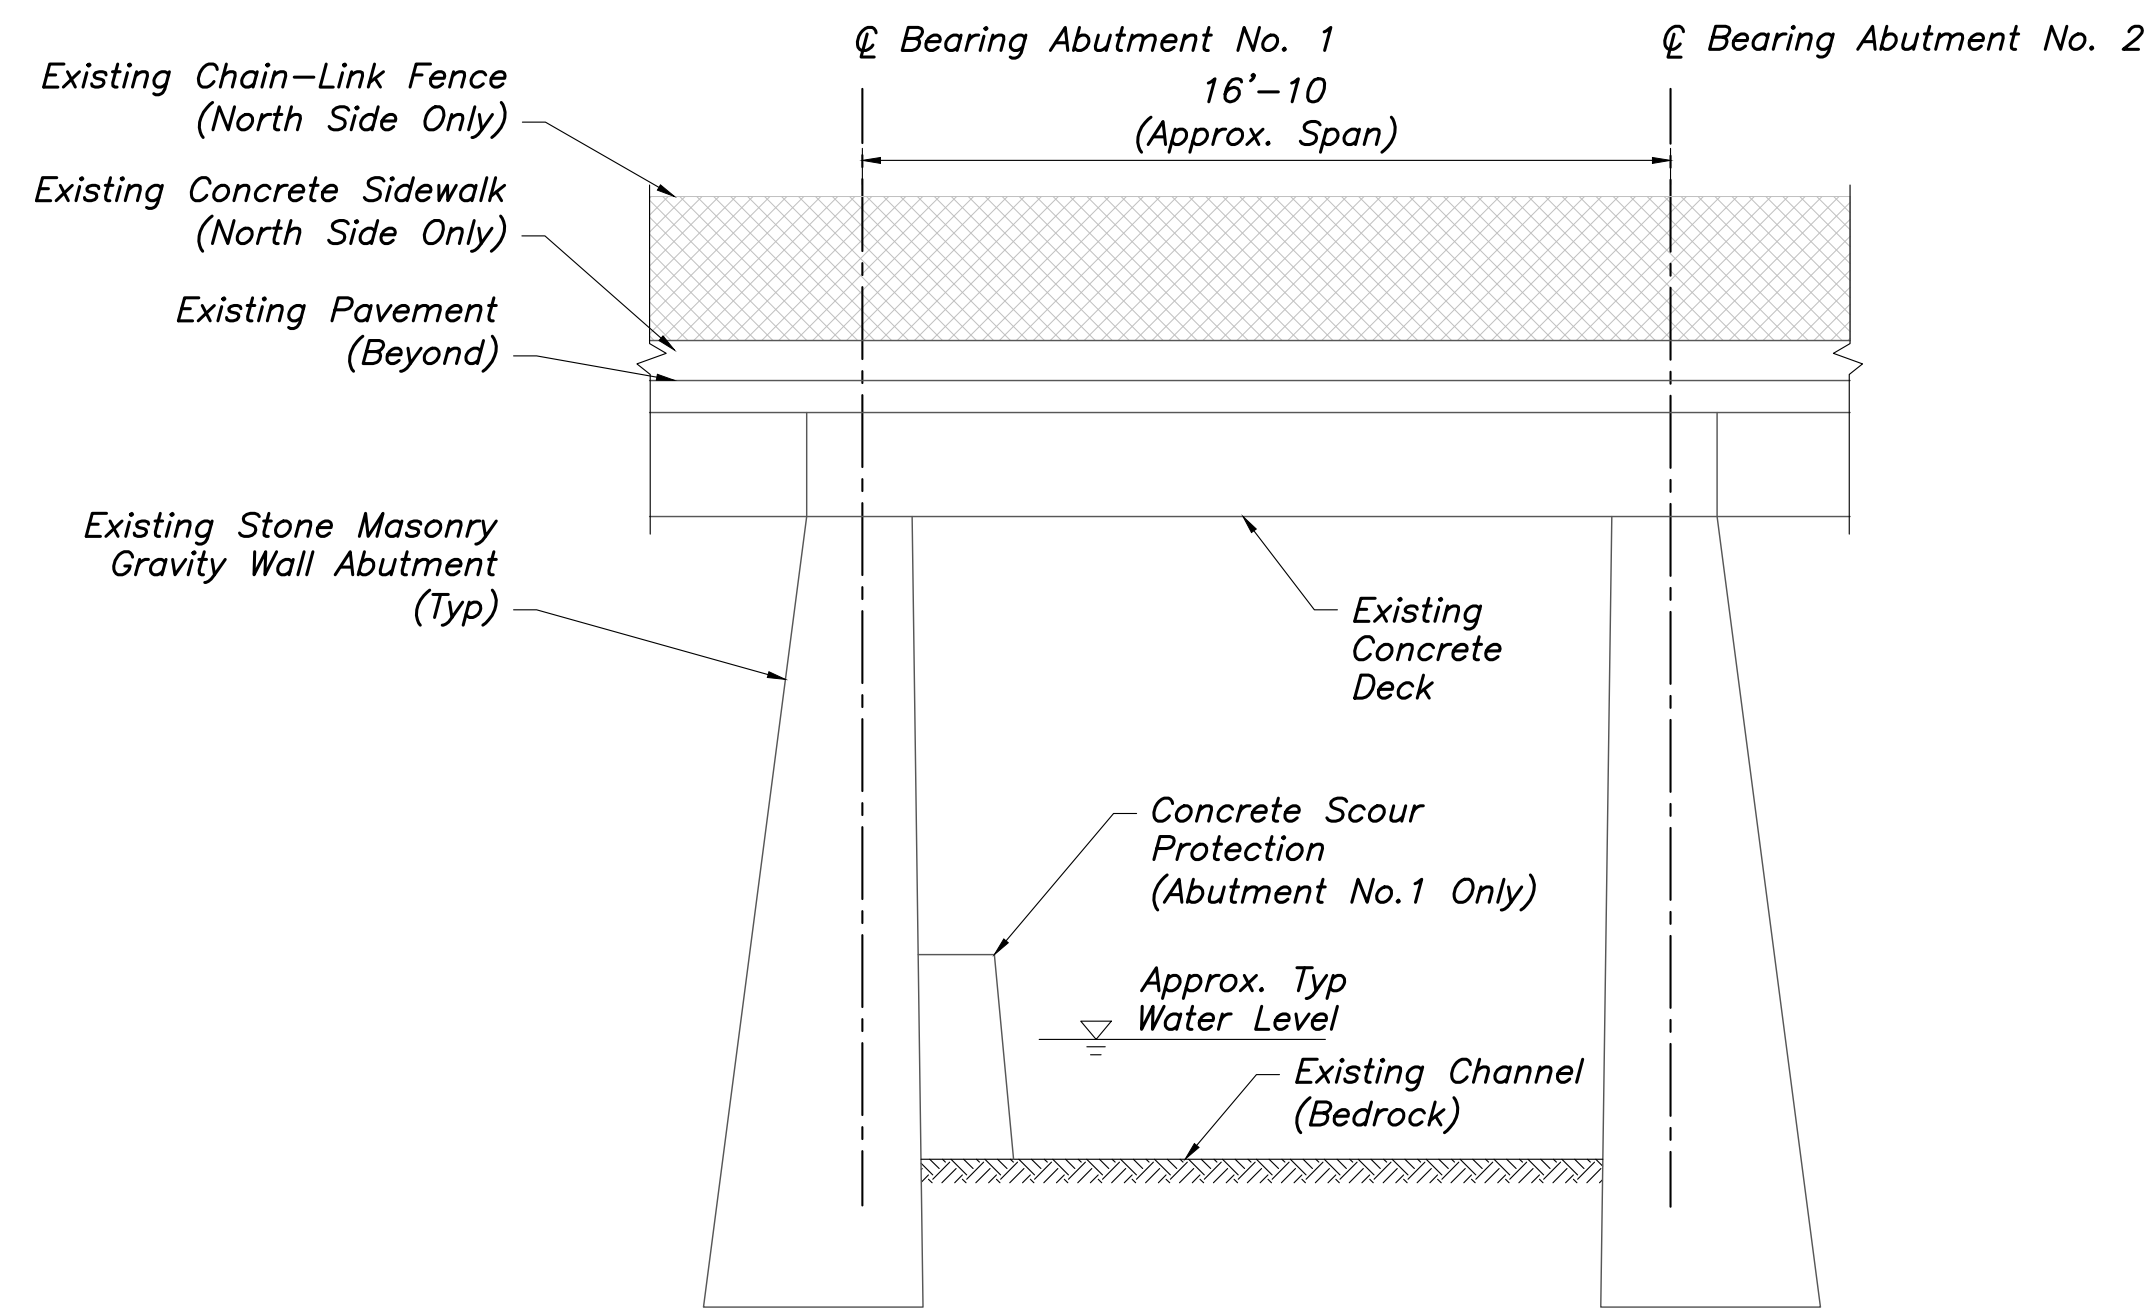

**EXISTING BRIDGE LONGITUDINAL SECTION**  
Scale: 1/4"=1'-0"



**PHOTO 1**  
UPSTREAM ELEVATION



**PHOTO 2**  
UPSTREAM



**PHOTO 3**  
SIDEWALK



**PHOTO 4**  
DOWNSTREAM LOOKING UPSTREAM



**PHOTO 5**  
LINCOLN STREET WEST APPROACH



**PHOTO 6**  
LINCOLN STREET EAST APPROACH

STATE OF MAINE  
TOWN OF DOVER-FOXCROFT  
PREPARED BY: WRIGHT-PIERCE  
PROJECT NO. 21764  
BRIDGE NO. 0970  
BRIDGE PLANS

PROJ. MANAGER	J. GALLANT	DATE
CHECKED-REVIEWED	W. LAPIERRE	
DESIGN2-DETAILED2	O. CHAPLIN	
DESIGN3-DETAILED3	J. GALLANT	
REVISIONS 1		
REVISIONS 2		
REVISIONS 3		
REVISIONS 4		
FIELD CHANGES		

LINCOLN STREET  
DUNHAM BROOK  
DOVER-FOXCROFT PISCATAQUIS COUNTY  
SECTIONS

SHEET NUMBER  
2  
OF