



MAP LEGEND

PARCEL NUMBER	17
PARCEL DIMENSION	161.21'
PARCEL AREA	2.456 AC
PARCEL BOUND	
ROAD RIGHT OF WAY	
EASEMENT LINE	
PRIVATE RIGHT OF WAY	
WETLAND EDGE	
WATER LINES	
MATCH LABEL	P/O MAP 25 LOT 17
MATCHLINE	
SUBDIVISION LOT NUMBER	17




TOWN OF DOVER-FOXCROFT
152 EAST MAIN STREET
DOVER-FOXCROFT, ME 04426
(207) 564-3318

NOTE:
THIS MAP IS FOR ASSESSMENT PURPOSES ONLY
AND IS NOT INTENDED FOR PROPERTY CONVEYANCE
OR LEGAL DESCRIPTION.

PREPARED BY:
AERIAL SURVEY AND PHOTO, INC.
546 AIRPORT ROAD PO BOX 659
NORRIDGEWOCK, MAINE 04957
TEL: 207 634-2006 FAX 207 634-2008

MAINE STATE PLANE COORDINATE GRID
EAST ZONE, NAD 1983; US SURVEY FEET
BASE IMAGERY: US GEOLOGICAL SURVEY
DIGITAL ORTHO-QUADRANGLES

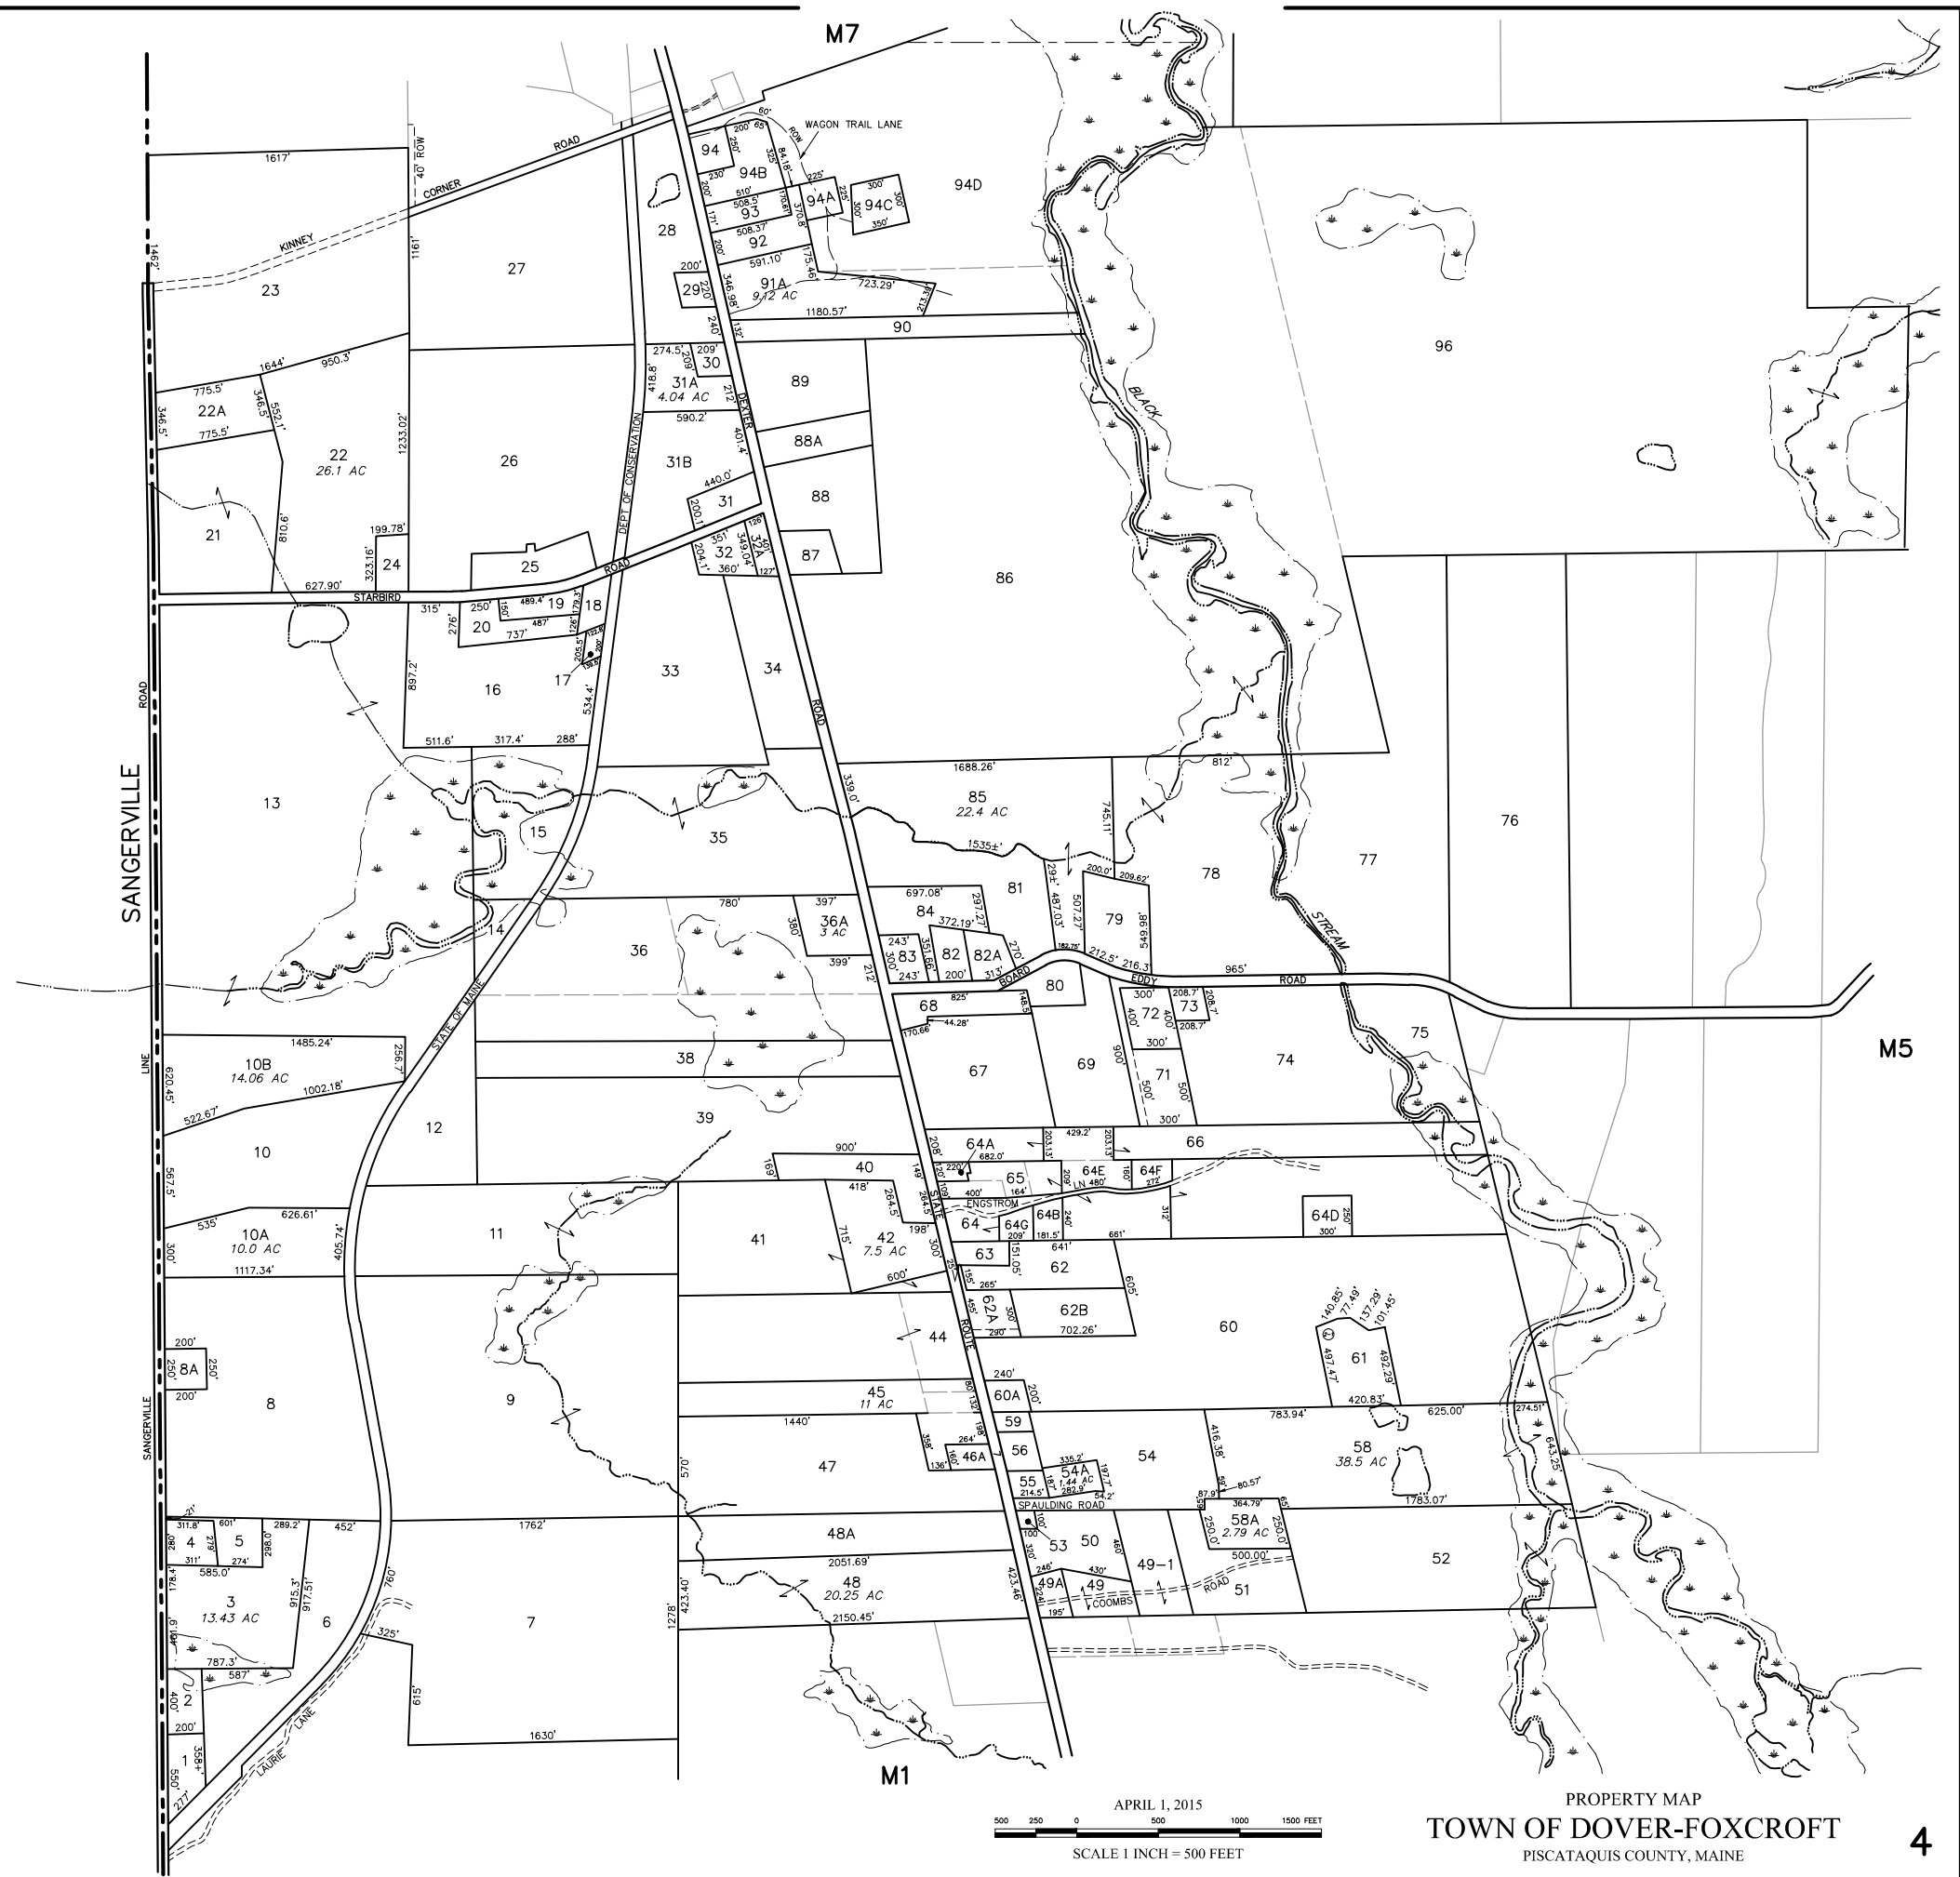

APRIL 1, 2015
SCALE 1 INCH = 500 FEET

PROPERTY MAP
TOWN OF DOVER-FOXCROFT
PISCATAQUIS COUNTY, MAINE