



**MAP LEGEND**

PARCEL NUMBER .....	17
PARCEL DIMENSION .....	161.21'
PARCEL AREA .....	2.456 AC
PARCEL BOUND .....	
ROAD RIGHT OF WAY .....	
EASEMENT LINE .....	
PRIVATE RIGHT OF WAY .....	
WETLAND EDGE .....	
WATER LINES .....	
MATCH LABEL .....	P/O MAP 25 LOT 17
MATCHLINE .....	
SUBDIVISION LOT NUMBER .....	14




TOWN OF DOVER-FOXCROFT  
152 EAST MAIN STREET  
DOVER-FOXCROFT, ME 04426  
(207) 564-3318

**NOTE:**  
THIS MAP IS FOR ASSESSMENT PURPOSES ONLY  
AND IS NOT INTENDED FOR PROPERTY CONVEYANCE  
OR LEGAL DESCRIPTION.

**PREPARED BY:**  
AERIAL SURVEY AND PHOTO, INC.  
548 AIRPORT ROAD PO BOX 659  
NORRIDGEWICK, MAINE 04957  
TEL: 207 634-2006 FAX 207 634-2008

MAINE STATE PLANE COORDINATE GRID  
EAST ZONE; NAD 1983; US SURVEY FEET  
BASE IMAGERY; US GEOLOGICAL SURVEY  
DIGITAL ORTHO-QUADRANGLES

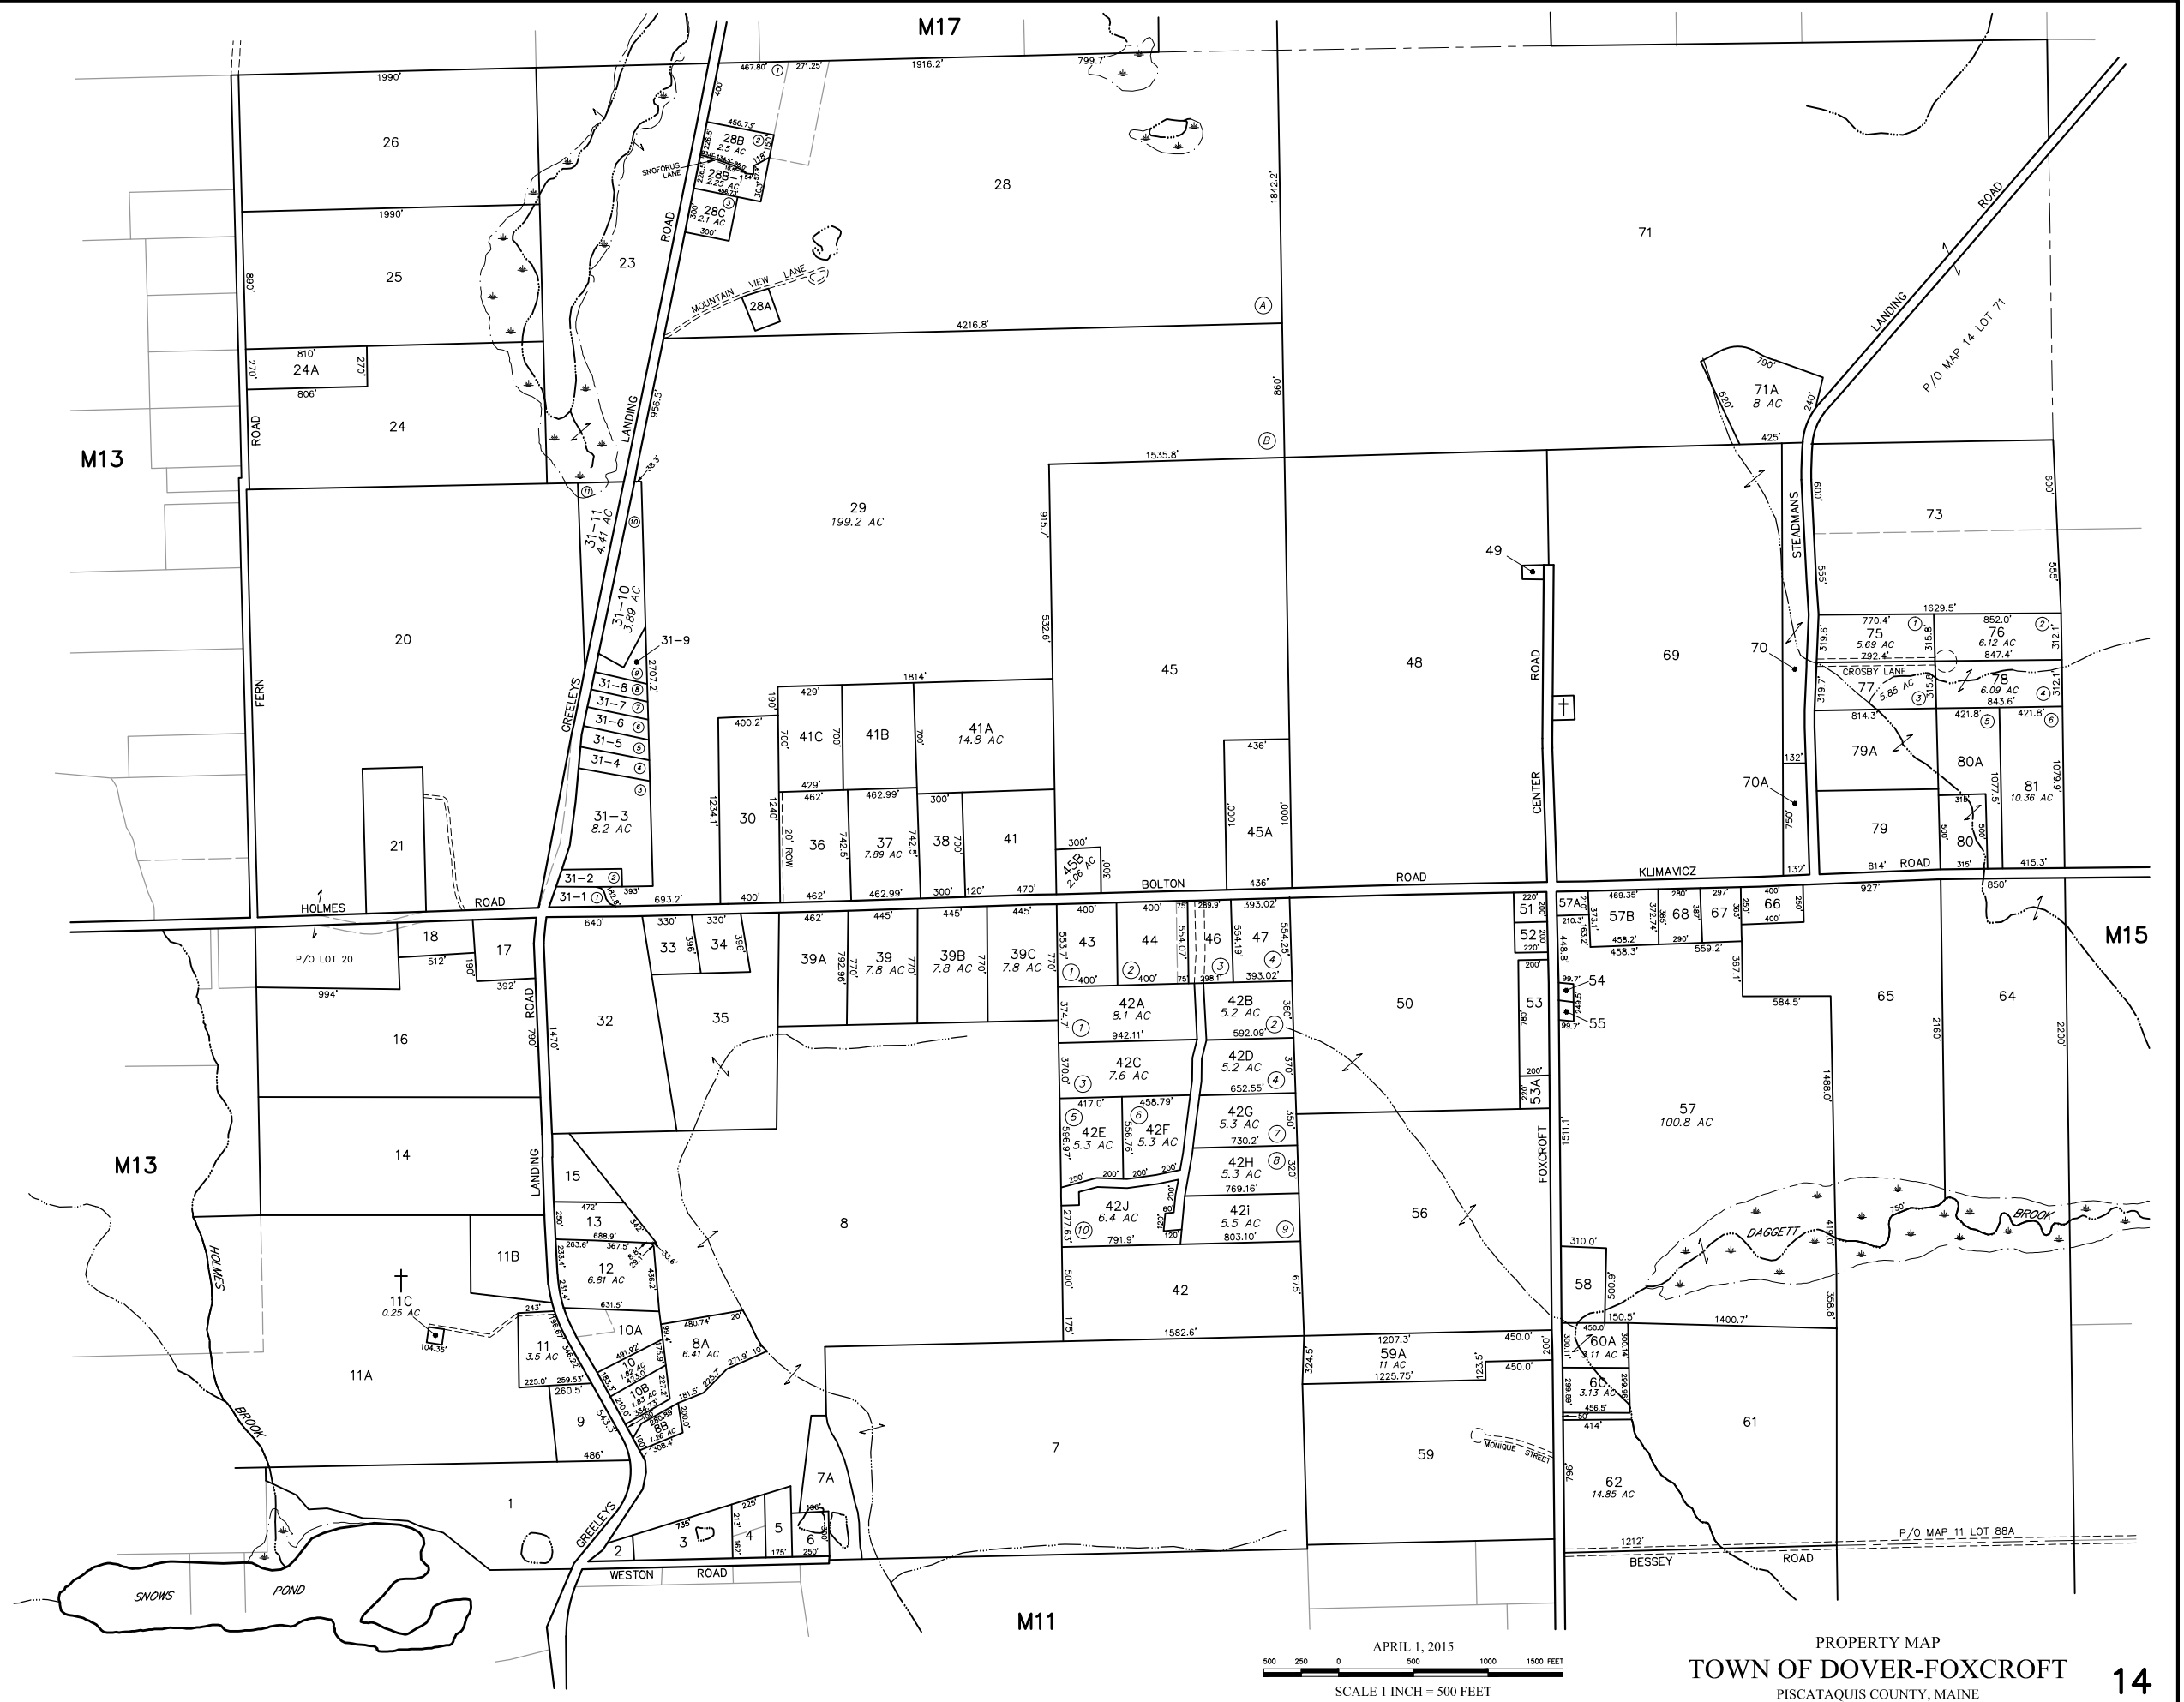

APRIL 1, 2015  
SCALE 1 INCH = 500 FEET

PROPERTY MAP  
TOWN OF DOVER-FOXCROFT  
PISCATAQUIS COUNTY, MAINE