



MAP LEGEND

PARCEL NUMBER	17
PARCEL DIMENSION	161.21'
PARCEL AREA	2.456 AC
PARCEL BOUND	---
ROAD RIGHT OF WAY	---
EASEMENT LINE	---
PRIVATE RIGHT OF WAY	---
WETLAND EDGE	---
WATER LINES	---
MATCH LABEL	P/O MAP 25 LOT 17
SUBDIVISION LOT NUMBER	17





TOWN OF DOVER-FOXCROFT
152 EAST MAIN STREET
DOVER-FOXCROFT, ME 04426
(207) 564-3318

NOTE:
THIS MAP IS FOR ASSESSMENT PURPOSES ONLY
AND IS NOT INTENDED FOR PROPERTY CONVEYANCE
OR LEGAL DESCRIPTION.

PREPARED BY:
AERIAL SURVEY AND PHOTO, INC.
546 AIRPORT ROAD PO BOX 659
NORRIDGEWOCK, MAINE 04957
TEL: 207 634-2006 FAX 207 634-2008

MAINE STATE PLANE COORDINATE GRID
EAST ZONE; NAD 1983; US SURVEY FEET
BASE IMAGERY: US GEOLOGICAL SURVEY
DIGITAL ORTHO-QUADRANGLES

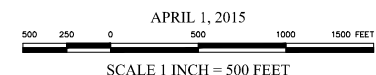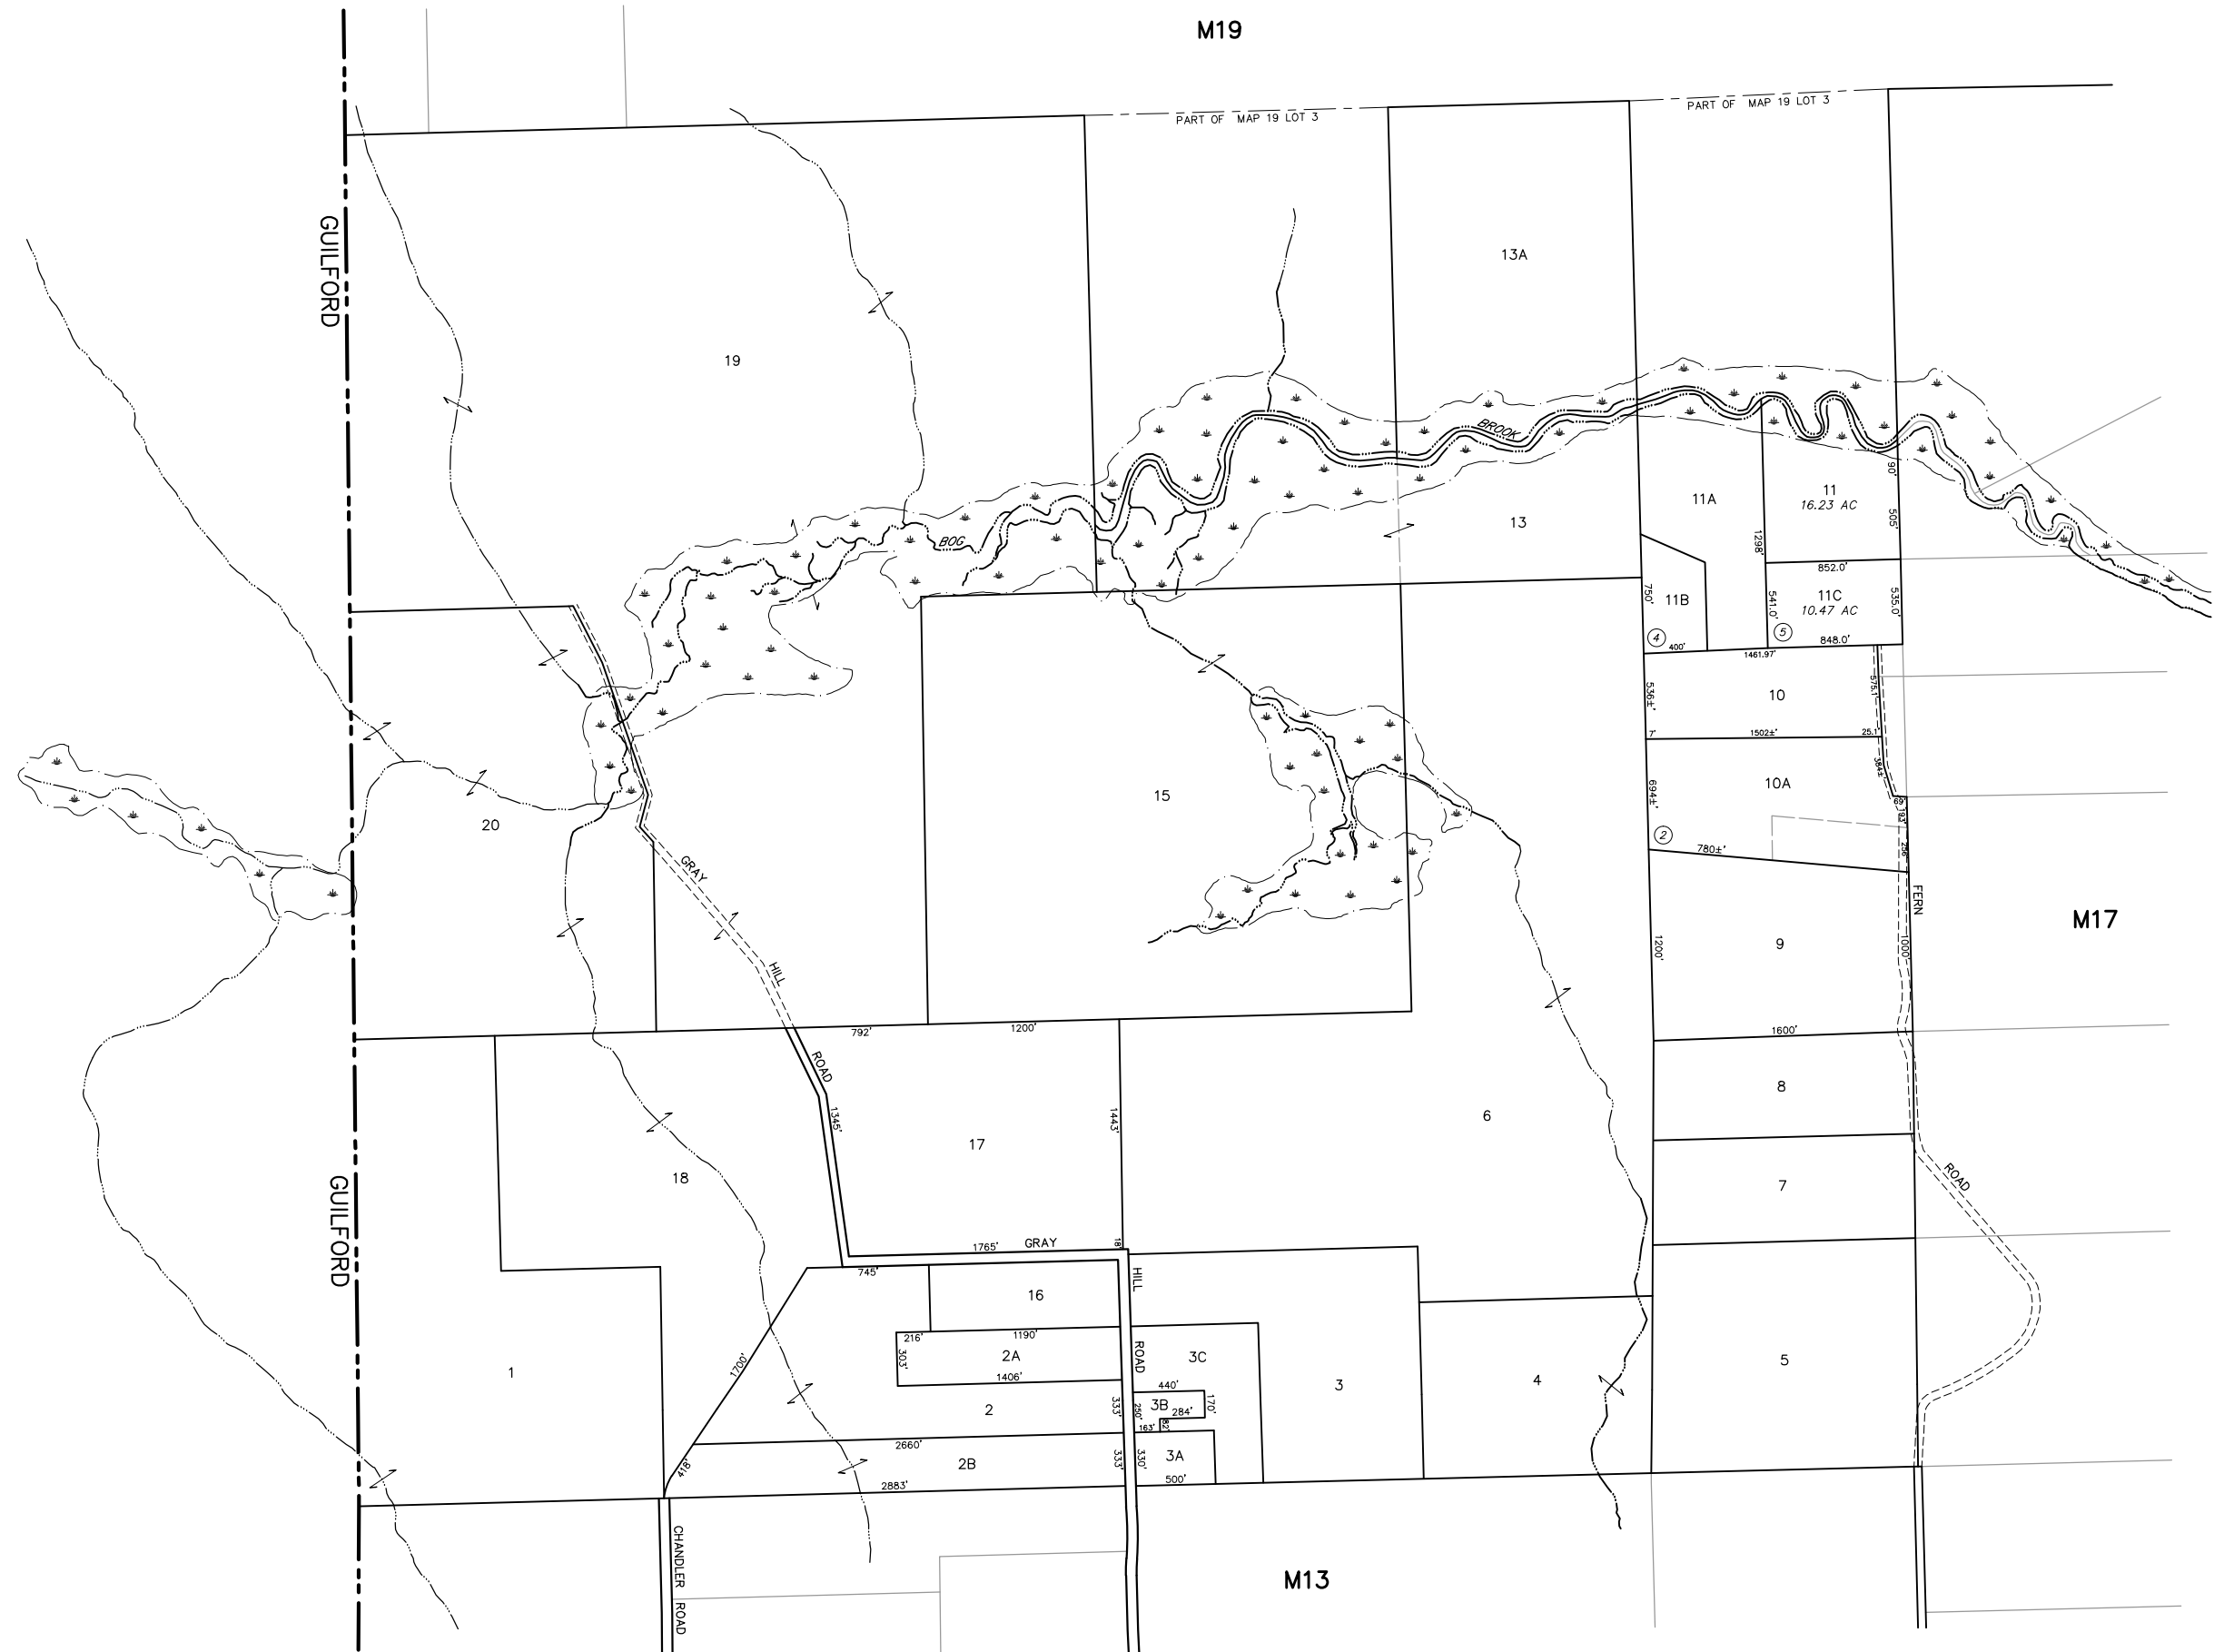

APRIL 1, 2015

PROPERTY MAP
TOWN OF DOVER-FOXCROFT
PISCATAQUIS COUNTY, MAINE