


SEBEC LAKE

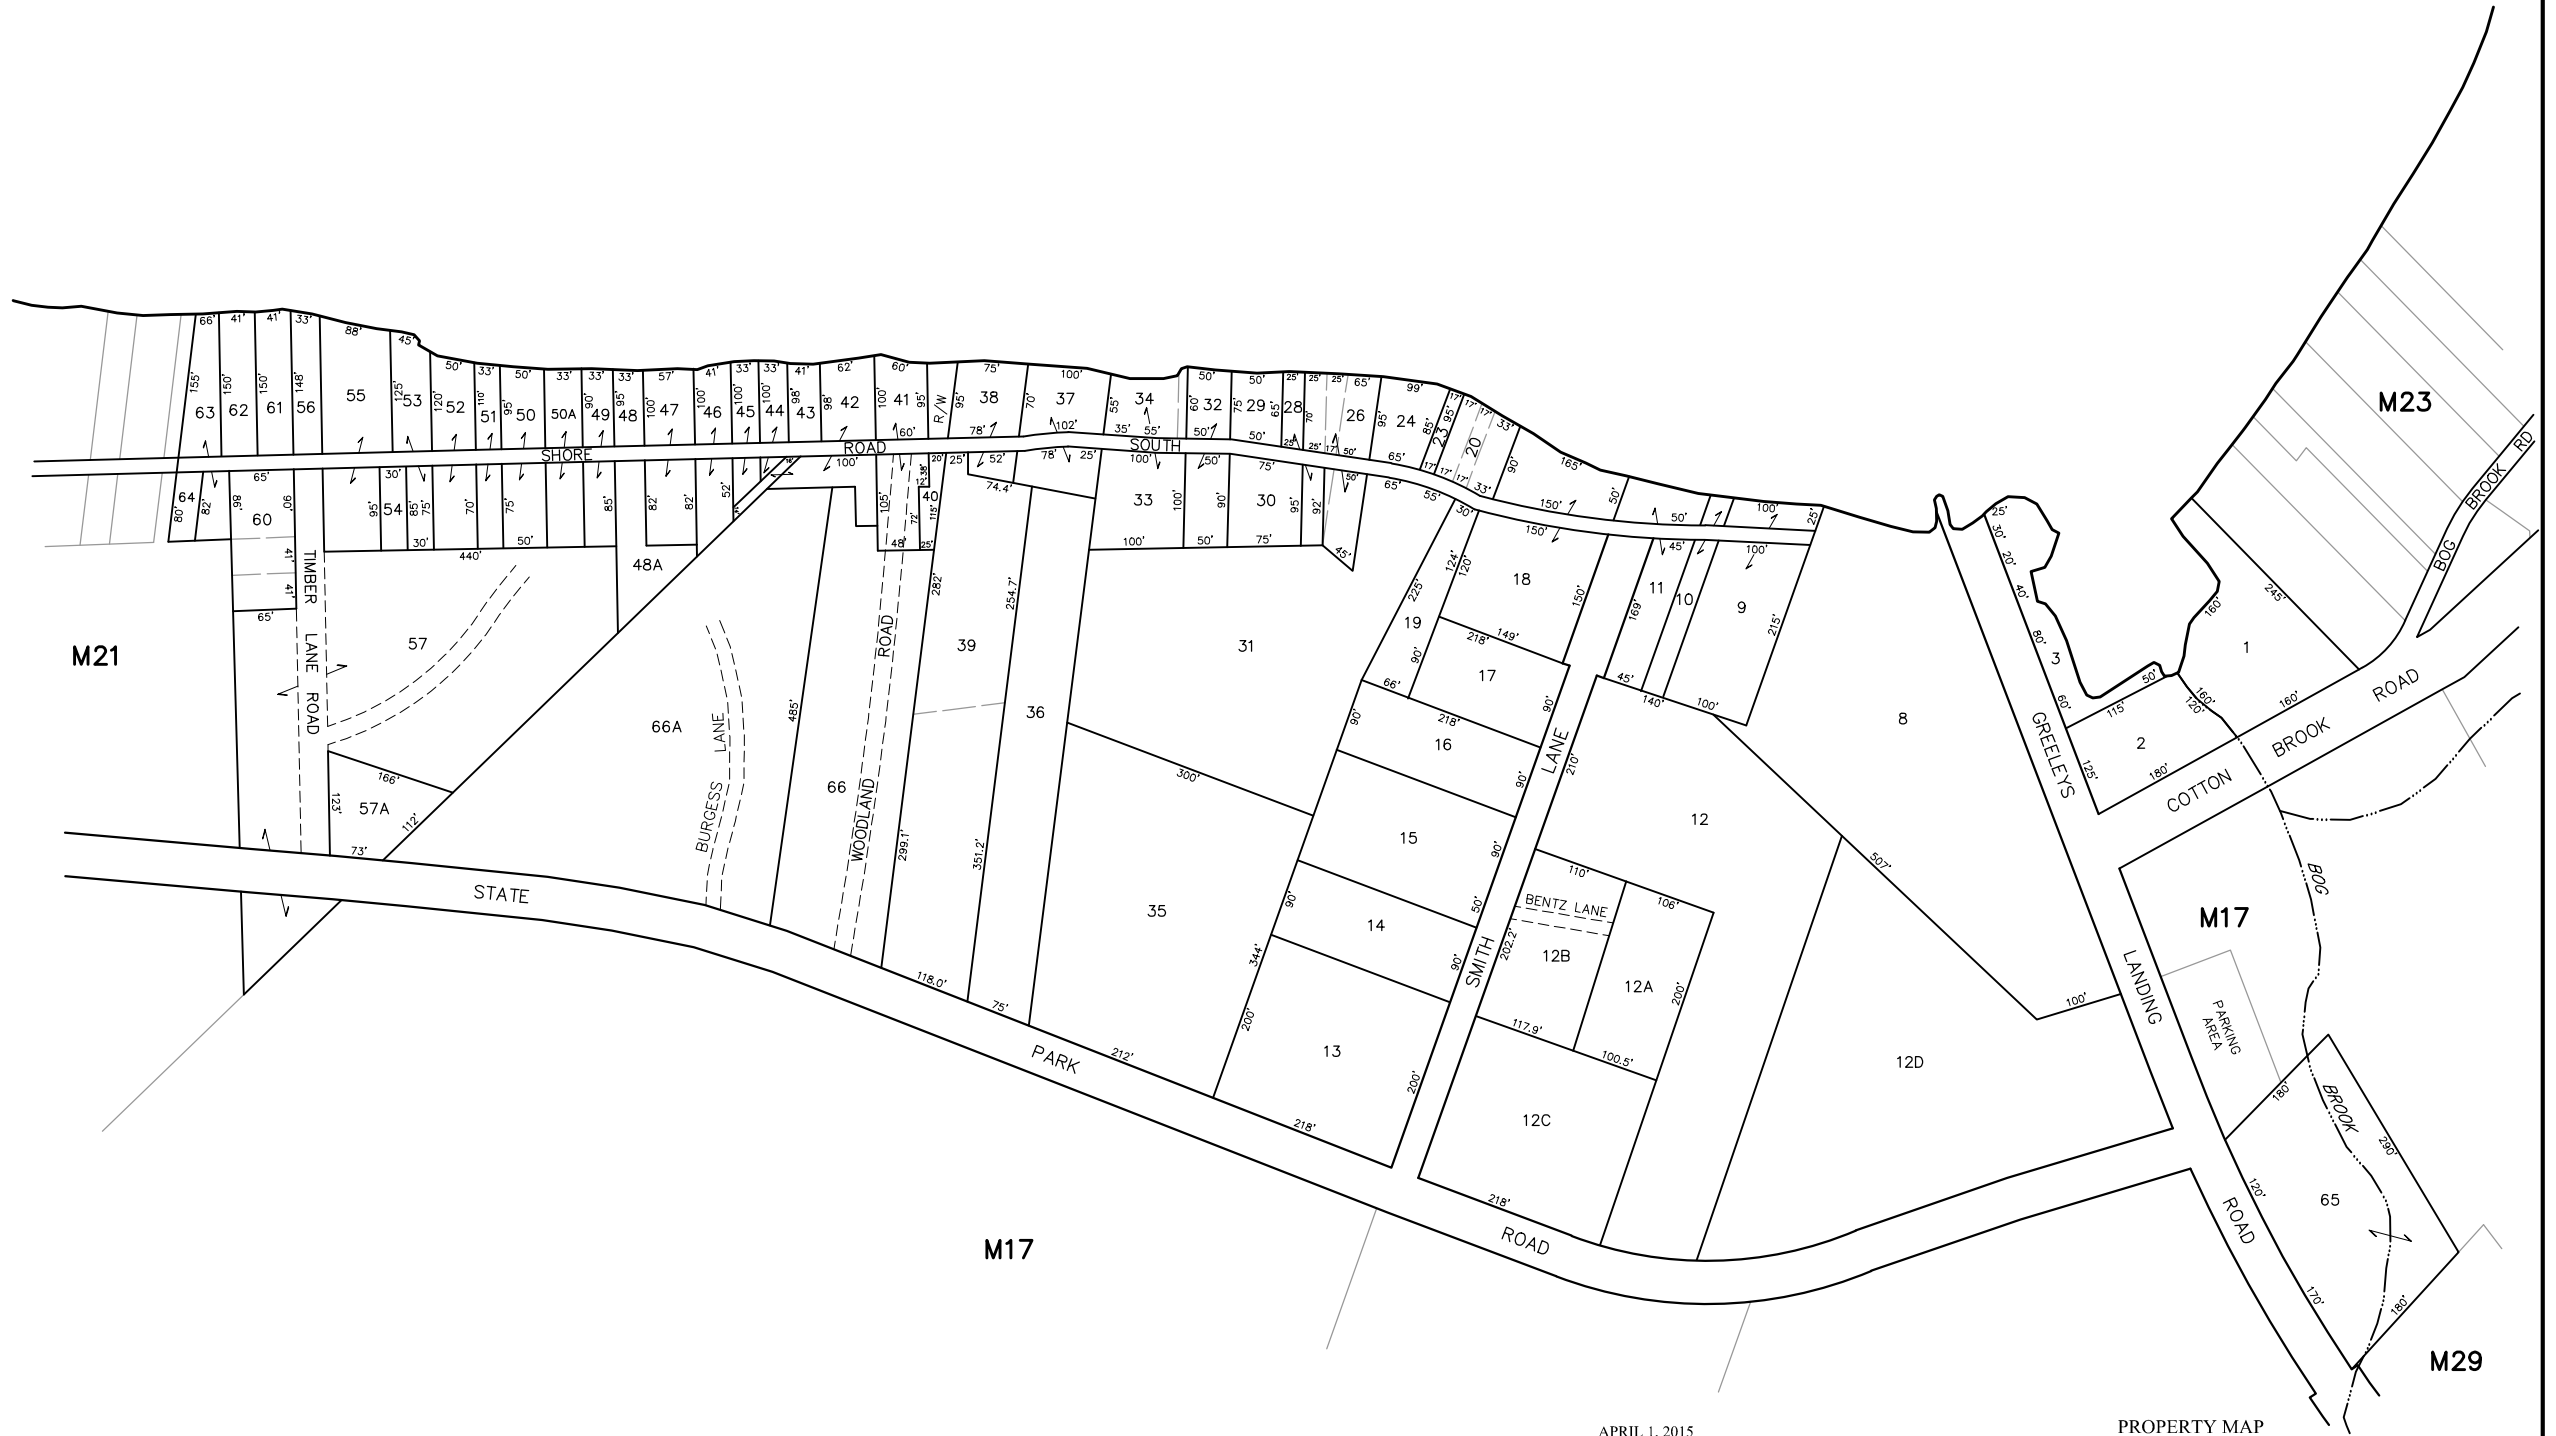

MAP LEGEND

PARCEL NUMBER	17
PARCEL DIMENSION	161.21'
PARCEL AREA	2.456 AC
PARCEL BOUND	
ROAD RIGHT OF WAY	
EASEMENT LINE	
PRIVATE RIGHT OF WAY	
WETLAND EDGE	
WATER LINES	
MATCH LABEL	P/D MAP 25 LOT 17
MATCHLINE	
SUBDIVISION LOT NUMBER	17




TOWN OF DOVER-FOXCROFT
152 EAST MAIN STREET
DOVER-FOXCROFT, ME 04426
(207) 564-3318

NOTE:
THIS MAP IS FOR ASSESSMENT PURPOSES ONLY
AND IS NOT INTENDED FOR PROPERTY CONVEYANCE
OR LEGAL DESCRIPTION.

PREPARED BY:
AERIAL SURVEY AND PHOTO, INC.
546 AIRPORT ROAD PO BOX 659
NORRIDGEWOCK, MAINE 04957
TEL: 207 634-2006 FAX 207 634-2008

MAINE STATE PLANE COORDINATE GRID
EAST ZONE; NAD 1983; US SURVEY FEET
BASE IMAGERY; US GEOLOGICAL SURVEY
DIGITAL ORTHO-QUADRANGLES

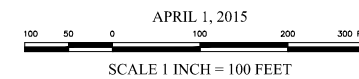

PROPERTY MAP
TOWN OF DOVER-FOXCROFT
PISCATAQUIS COUNTY, MAINE